

1 2 3 4 5 6 7 8

RevNo	Revision note	Date	Signature	Checked

A


B

C

D

E

F

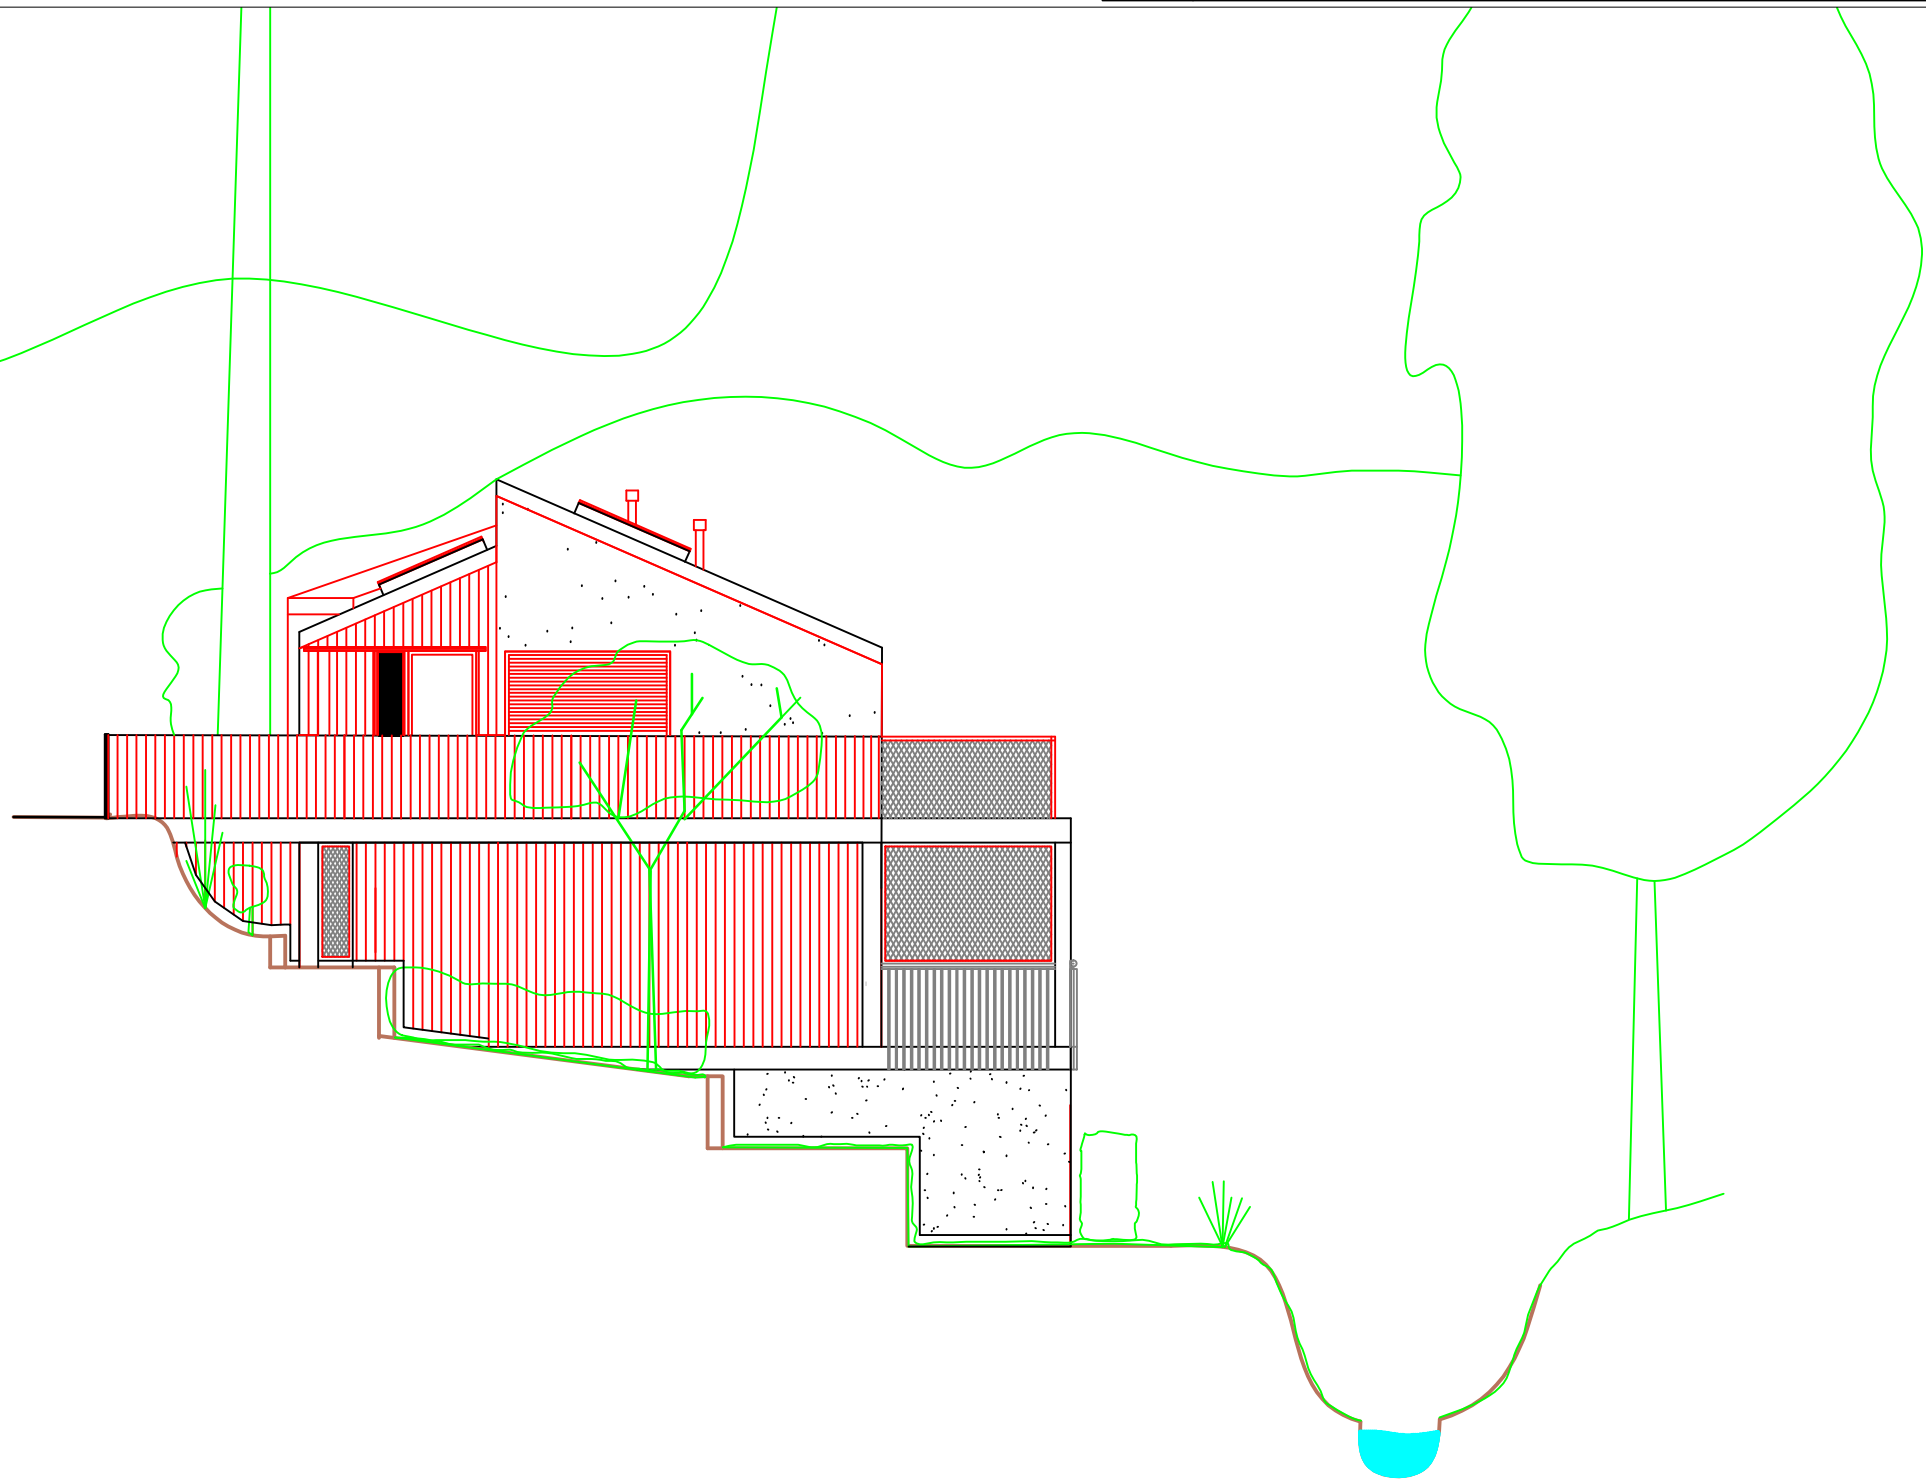

FILE NAME	Villa Payne_Post Site Survey Deasign	FSCM NO	180530 Rev B_.dwg	SHEET	001	SCALE	1:100 @ A3
SIZE	West Elevation						
DRAWN	5/30/2018	Villa Payne					
CHECK							
APPR.							
ISSUED							
REV		DWG NO					
CONTRACT NO		009- 111					

1 2 3 4 5 6 7 8