


1 2 3 4 5 6 7 8

RevNo	Revision note	Date	Signature	Checked

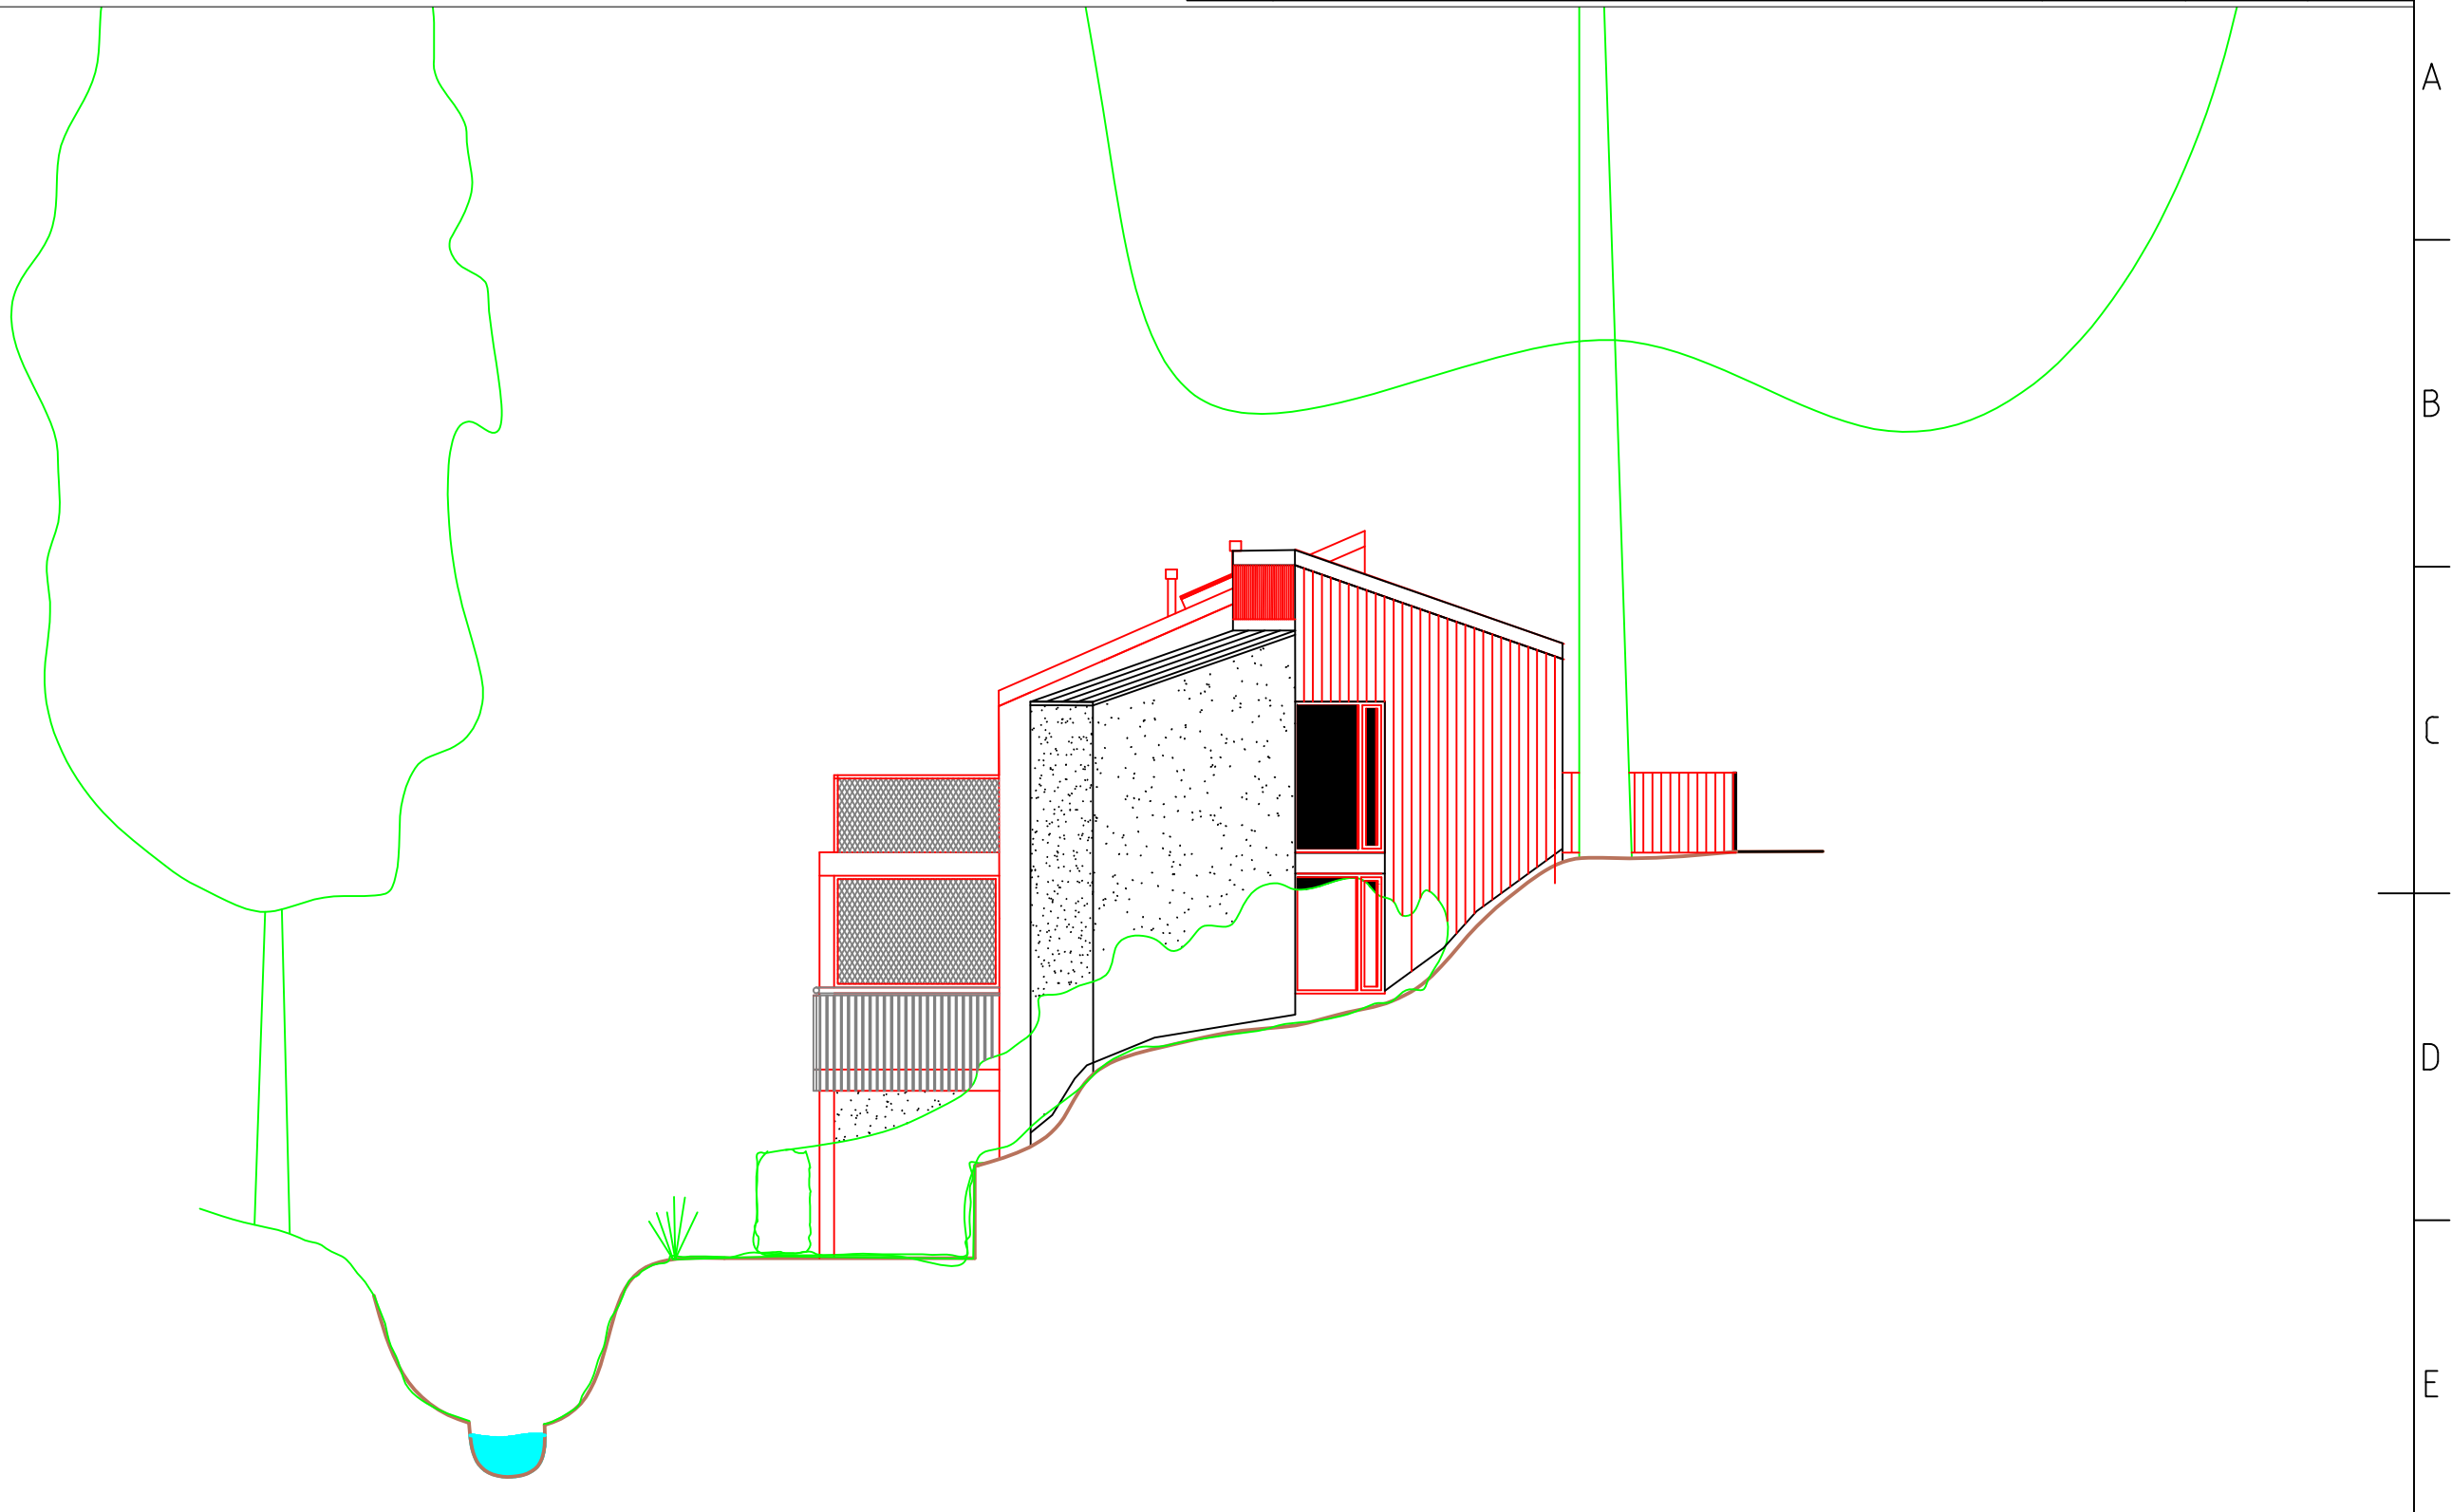

FILE NAME	Villa Payne_Post Site Survey Deasign	FSCM NO	180530 Rev B_.dwg	SHEET	001	SCALE	1:100 @ A3
SIZE	East Elevation						
DRAWN	5/30/2018	Villa Payne					
CHECK		DWG NO					
APPR.		009- 112					
ISSUED							
REV							
CONTRACT NO							

1 2 3 4 5 6 7 8