


1 | 2 | 3 | 4 | 5 | 6 | 7 | 8

RevNo	Revision note	Date	Signature	Checked
A	Utility added + Area outside bedroom corrected	180522	fg	fg
B	Roofline of bedroom 3 corrected+Garage storage	180530	fg	fg

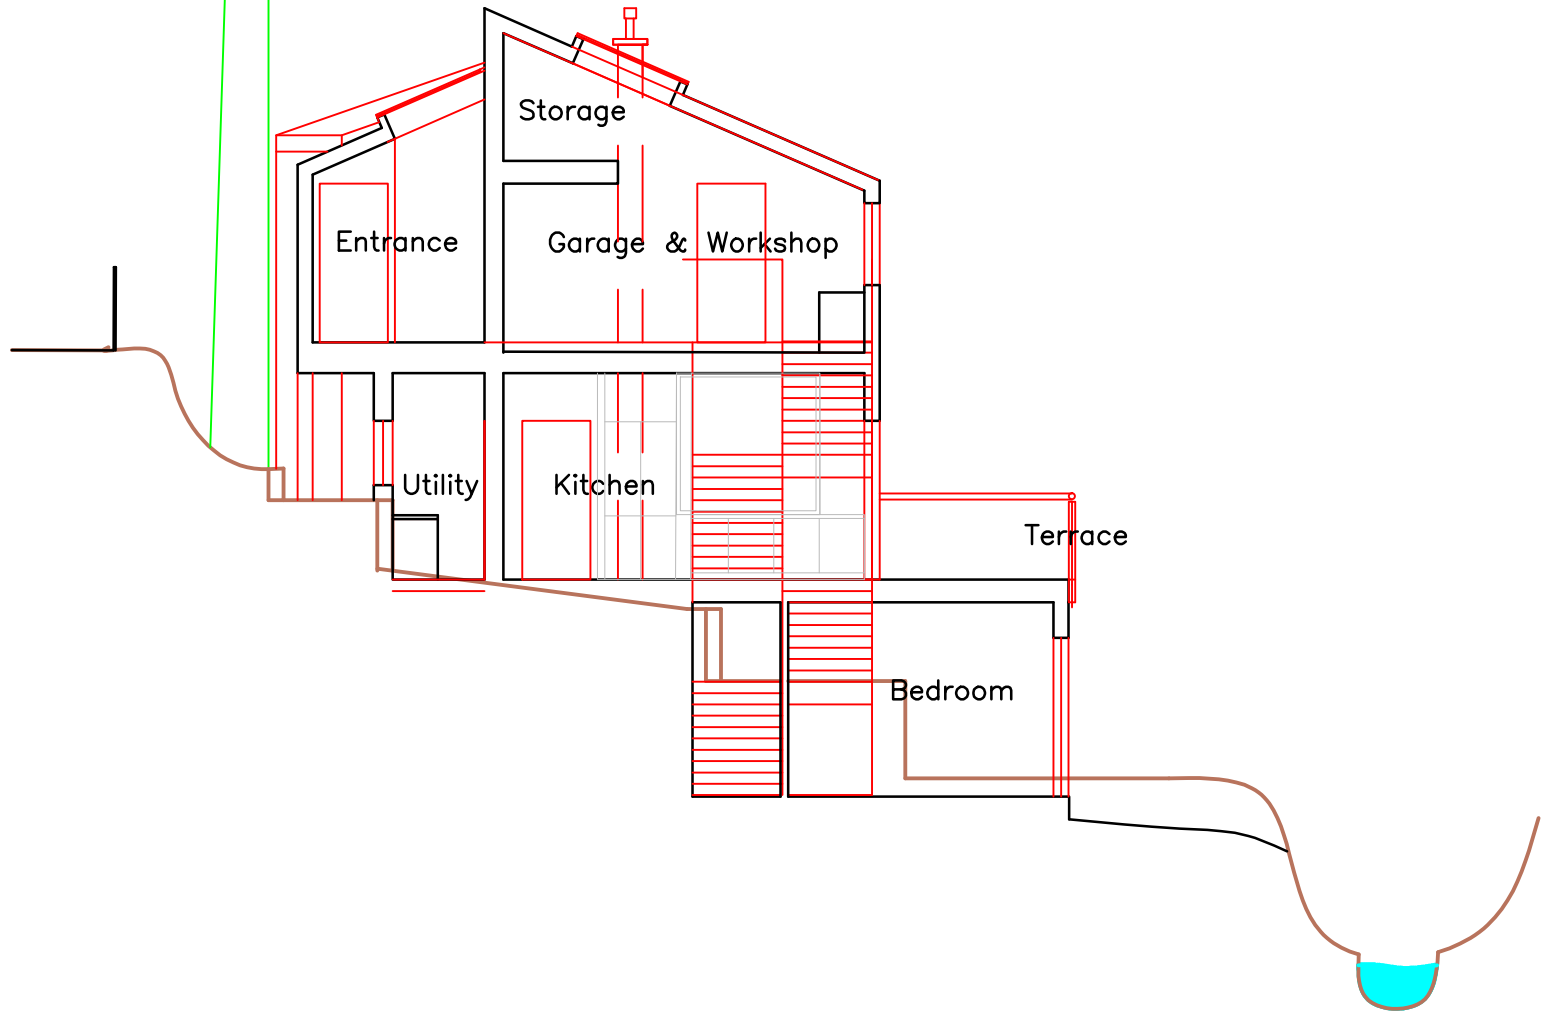

A
B
C
D
E

FILE NAME	Villa Payne_Post Site Survey Deasign	FSCM NO	180530 Rev B_.dwg	SHEET	001	SCALE	1:100 @ A3
SIZE	Section						
DRAWN	5/30/2018						
CHECK							
APPR.	Villa Payne						
ISSUED							
REV	DWG NO						
CONTRACT NO	009- 110 B						

1 | 2 | 3 | 4 | 5 | 6 | 7 | 8